

ENVIRONMENTAL PRODUCT DECLARATION

as per ISO 14025 and EN 15804


Owner of the Declaration	Interface Europe Manufacturing BV
Programme holder	Institut Bauen und Umwelt e.V. (IBU)
Publisher	Institut Bauen und Umwelt e.V. (IBU)
Declaration number	EPD-IFF-20140177-CBD1-EN
Issue date	12/16/2014
Valid to	12/15/2019

Microsfera

Modular carpet tiles,
pile material 400-500 g/m² polypropylene,
Graphlex® backing system

Interface®

www.bau-umwelt.com / <https://epd-online.com>

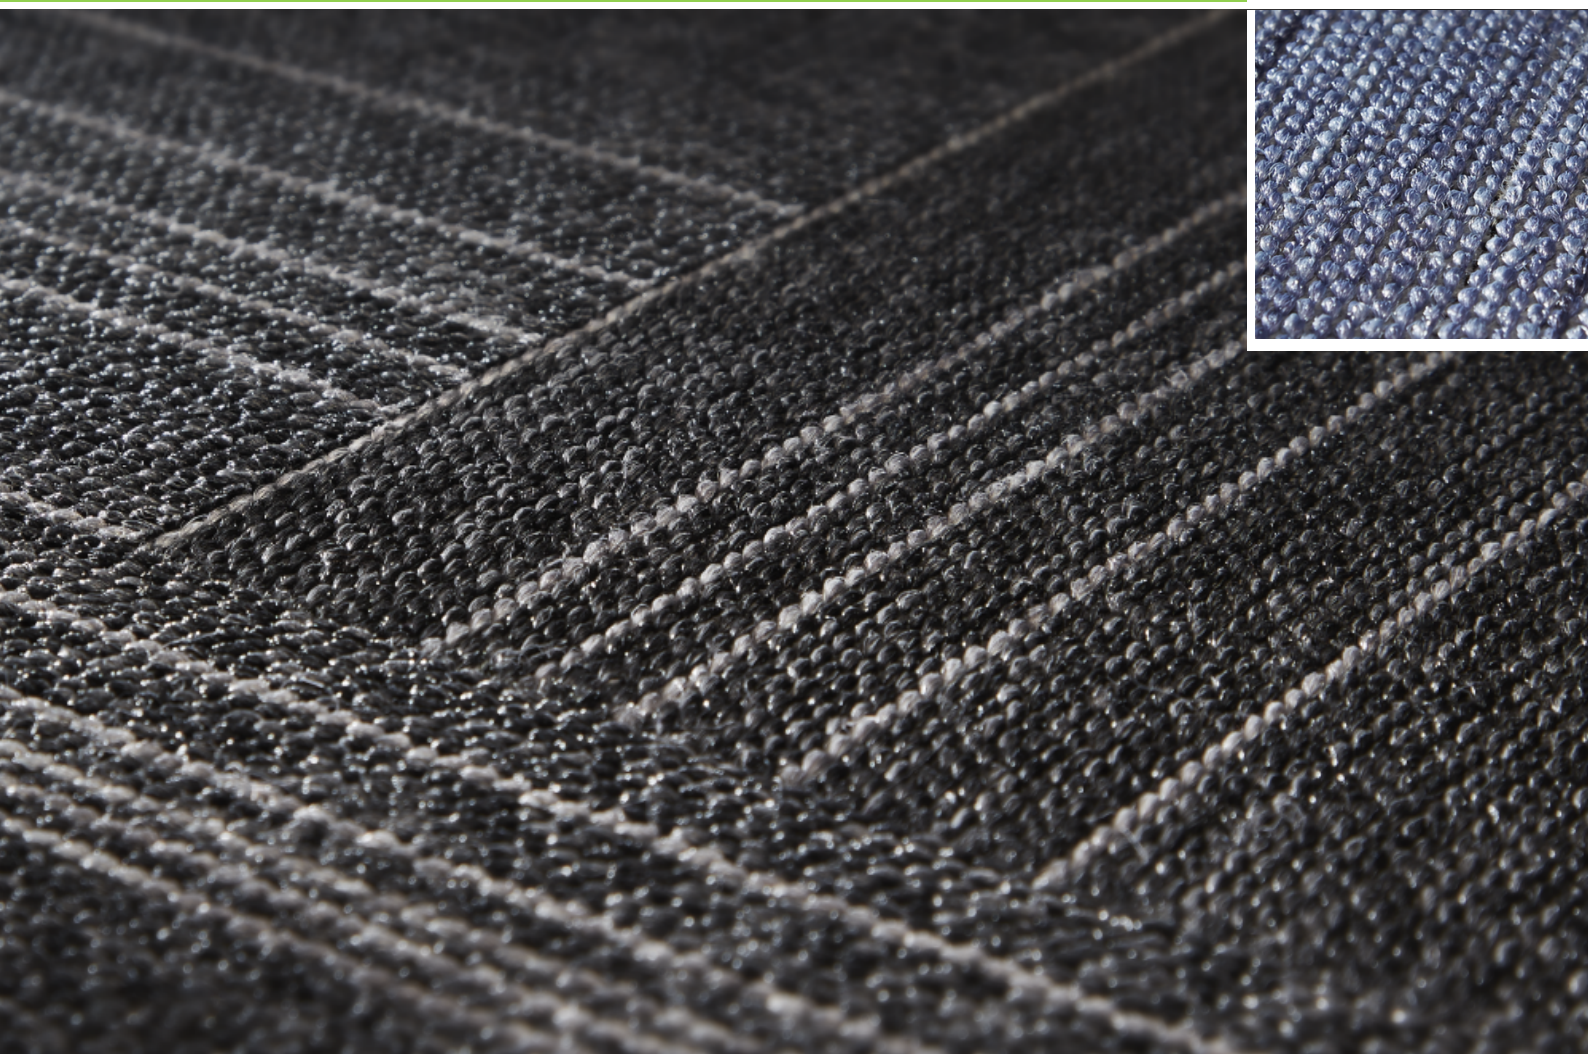

General Information

Interface®

Programme holder

IBU - Institut Bauen und Umwelt e.V.
Panoramastr. 1
10178 Berlin
Germany

Declaration number

EPD-IFF-20140177-CBD1-EN

This Declaration is based on the Product Category Rules:

Floor coverings, 07-2012
(PCR tested and approved by the independent expert committee)

Issue date

12/16/2014

Valid to

12/15/2019



Prof. Dr.-Ing. Horst J. Bossenmayer
(President of Institut Bauen und Umwelt e.V.)



Dr. Burkhard Lehmann
(Managing Director IBU)

Microsfera

Modular carpet tiles, tufted,
pile material 400-500 g/m² PP,
Graphlex® backing system

Owner of the Declaration

Interface Europe Manufacturing BV
Industrielaan 15
3925 ZG Scherpenzeel
Netherlands

Declared product / Declared unit

1 m² tufted modular carpet tiles having a surface pile of polypropylene and a Graphlex® backing system

Scope:

The declaration applies to a group of similar products with a total pile material input of 400-500 g/m².
It is only valid in conjunction with a valid PRODIS licence.

The product is tufted and back coated in Scherpenzeel, NL. The thermal bonding process takes place at the Vebe manufacturing site Genemuiden, NL.

The owner of the declaration shall be liable for the underlying information and evidence; the IBU shall not be liable with respect to manufacturer information, life cycle assessment data and evidences.

Verification

The CEN Norm EN 15804 serves as the core PCR

Independent verification of the declaration
according to ISO 14025

☐ internally ☒ externally



Dr. Eva Schmincke
(Independent tester appointed by SVA)

Product

Product description

Microsfera - Tufted loop pile carpet tiles with a surface pile made of solution-dyed polypropylene and a Graphlex® backing system with recycled content. The declaration applies for a group of products with a total pile material weight of 400-500 g/m². The calculations refer to the average pile material of 450 g/m².

Graphlex® backing system:

Bitumen backing compound (containing recycled materials), glass-fleece reinforcement and polypropylene covering fleece.

Recycled content out of total weight: 57,8%.

Application

According to the use class as defined in /EN 1307/ the products can be used in all professional areas which require class 33 or less.



Technical Data

Name	Value	Unit
Product Form	Modular tiles	-
Type of manufacture	Tufted	-
Yarn type	Polypropylene	-
Secondary backing	Heavy backing bitume based with textile bottom	-
Total carpet weight	3700 - 3800	g/m ²
Total pile weight	400-500	g/m ²

Additional product properties and performance ratings according to /EN 1307/ can be found on the Product Information System (PRODIS) using the PRODIS registration number of the product (www.pro-dis.info) or on the manufacturer's technical information section (www.interface.com).

Base materials / Ancillary materials

Name	Value	Unit
Polypropylene	13.3	%
Polyester	3.2	%
Limestone	57.0	%
Bitumen	23.1	%
SBS-copolymer	2.5	%
Glass fibre	0.9	%

Reference service life

The service life of textile floorcoverings strongly depends on the correct installation taking into account the declared use classification and the adherence to cleaning and maintenance instructions.

A minimum service life of 10 years can be assumed, technical service life can be considerably longer.

LCA: Calculation rules

Declared Unit

Name	Value	Unit
Declared unit	1	m ²
Conversion factor to 1 kg (average product)	0.27	-
Mass reference (average product)	3.75	kg/m ²

System boundary

Type of EPD: Cradle-to-grave

System boundaries of modules A, B, C, D:

A1-A3 Production:

Energy supply and production of the basic material, processing of secondary material, auxiliary material, transport of the material to the manufacturing site, emissions, waste water treatment, packaging material and waste processing up to the landfill disposal of residual waste (except radioactive waste). Credits for electricity and steam from the incineration of production waste are aggregated.

A4 Transport:

Transport of the packed textile floorcovering from factory gate to the place of installation.

A5 Installation:

Installation of the textile floorcovering, production and transport of auxiliary material, waste processing up to the landfill disposal of residual waste (except radioactive waste), the production of the amount of carpet that occurs as installation waste including its transport to the place of installation. Credits for electricity and steam from the incineration of packaging and installation waste leave the product system.

B1 Use:

Indoor emissions during the use stage. After the first year no product related VOC emissions are relevant due to known VOC decay curves of the product.

B2 Maintenance:

Cleaning of the textile floor covering for a period of 1 year:

Vacuum cleaning – electricity supply

Wet cleaning – electricity, water consumption, production of the cleaning agent, waste water treatment.

The declared values in this module have to be multiplied with the assumed service life of the floor covering in the building considered.

B3 - B7:

The modules are not relevant and therefore not declared.

C1 De-construction:

The floorcovering is de-constructed manually and no additional environmental impact is caused.

C2 Transport:

Transport of the carpet waste to a landfill, to the municipal waste incineration plant (MWI) or to the waste collection facility for recycling.

C3 Waste processing:

C3-1, C3-2: Landfill and waste incineration need no waste processing.

C3-3: Collection of the carpet waste, waste processing (granulating).

C4 Disposal

C4-1, C4-2: Impact from landfill or from waste incineration (credits leave the system boundaries), C4-3: The pre-processed carpet waste leaves the system and needs no disposal.

D Recycling potential:

D-1, D-2: Energy credits from landfill and from waste incineration (processing with < 60% efficiency),

D-3: Transport from the reprocessing plant to the cement plant, substitution of material and fuel input in the cement kiln (energetic and substance related credits).

Comparability

Basically, a comparison or an evaluation of EPD data is only possible if all the data sets to be compared were created according to /EN 15804/ and the building context, respectively the product-specific characteristics of performance, are taken into account.

LCA: Scenarios and additional technical information

The following information refers to the declared modules and is the basis for calculations or can be used for further calculations. All indicated values refer to the declared functional unit.

Transport to the construction site (A4)

Name	Value	Unit
Litres of fuel (truck, EURO 0-5 mix)	0.0079	l/100km
Transport distance	700	km
Capacity utilisation (including empty runs)	85	%
Gross density of products transported	1100	kg/m ³

Installation in the building (A5)

Name	Value	Unit
Auxiliary (PET-connectors)	0.004	kg
Material loss	0.11	kg

Cardboard waste (packaging material) leaves the system for recycling. PE-foil (packaging material) and installation waste is considered to be incinerated in a municipal waste incineration plant.

Maintenance (B2)

Indication per m² and year

Name	Value	Unit
Maintenance cycle (wet cleaning)	1.5	1/year
Maintenance cycle (vacuum cleaning)	208	1/year
Water consumption (wet cleaning)	0.004	m ³
Cleaning agent (wet cleaning)	0.09	kg
Electricity consumption	0.314	kWh

Further information on cleaning and maintenance see www.interface.com

End-of-Life (C1-C4)

Three different end-of-life scenarios are declared and the results are indicated separately in module C. Each scenario is calculated as a 100% scenario.

Scenario 1: 100% landfill

Scenario 2: 100% municipal waste incineration (MWI)

Scenario 3: 100% recycling in the cement industry

If combinations of these scenarios have to be calculated this should be done according to the following scheme:

EOL-impact = x% impact (Scenario 1)
 + y% impact (Scenario 2)
 + z% impact (Scenario 3)

Name	Value	Unit
Collected as mixed construction waste (scenario 1 and 2)	3.75	kg
Collected separately (scenario 3)	3.75	kg
Landfilling (scenario 1)	3.75	kg
Energy recovery (scenario 2)	3.75	kg
Energy recovery (scenario 3)	1.58	kg
Recycling (scenario 3)	2.17	kg

Reuse, recovery and/or recycling potentials (D), relevant scenario information

The recovery or recycling potentials due to the three end-of-life scenarios (module C) are indicated separately.

Recycling in the cement industry (scenario 3) /VDZ e.V./

The organic material of the carpet is used as secondary fuel in a cement kiln. It mainly substitutes for lignite (63.2%), hard coal (27.7%) and petrol coke (9.1%).

The inorganic material is substantially integrated in the cement clinker and substitutes for original material input.

LCA: Results

Information on un-declared modules:

Modules B3 - B7 are not relevant during the service life of the carpet and are therefore not declared.

Module C1 causes no additional impact (see "LCA: Calculation rules", "C1 De-construction") and is therefore not declared.

Module C2 represents the transport for scenarios 1,2 and 3.

DESCRIPTION OF THE SYSTEM BOUNDARY (X = INCLUDED IN LCA; MND = MODULE NOT DECLARED)

PRODUCT STAGE			CONSTRUCTION PROCESS STAGE		USE STAGE							END OF LIFE STAGE				BENEFITS AND LOADS BEYOND THE SYSTEM BOUNDARIES
Raw material supply	Transport	Manufacturing	Transport from the gate to the site	Assembly	Use	Maintenance	Repair	Replacement ¹⁾	Refurbishment ¹⁾	Operational energy use	Operational water use	De-construction demolition	Transport	Waste processing	Disposal	Reuse-Recovery-Recycling-potential
A1	A2	A3	A4	A5	B1	B2	B3	B4	B5	B6	B7	C1	C2	C3	C4	D
X	X	X	X	X	X	X	MNR	MNR	MNR	MND	MND	MND	X	X	X	X

RESULTS OF THE LCA - ENVIRONMENTAL IMPACT: 1 m² floorcovering

Parameter	Unit	A1-A3	A4	A5	B1	B2	C2	C3/1	C3/2	C3/3	C4/1	C4/2	C4/3	D/1	D/2	D/3
GWP	[kg CO ₂ -Eq.]	2.98	0.16	0.27	0.00	0.35	0.01	0.00	0.00	0.02	8.38	5.08	0.00	-0.21	-2.73	-0.38
ODP	[kg CFC11-Eq.]	1.78E-8	7.80E-13	8.10E-10	0.00E+0	9.57E-9	4.20E-14	0.00E+0	0.00E+0	1.70E-11	7.20E-12	6.10E-9	0.00E+0	-1.40E-10	-7.70E-10	-6.20E-12
AP	[kg SO ₂ -Eq.]	1.22E-2	7.46E-4	4.40E-4	0.00E+0	1.67E-3	4.04E-5	0.00E+0	0.00E+0	1.17E-4	1.04E-3	6.56E-4	0.00E+0	-9.84E-4	-6.53E-3	-2.04E-3
EP	[kg (PO ₄) ³⁻ -Eq.]	1.30E-3	1.71E-4	4.58E-5	0.00E+0	2.78E-4	9.25E-6	0.00E+0	0.00E+0	6.58E-6	4.82E-3	1.40E-4	0.00E+0	-5.55E-5	-4.58E-4	-1.48E-4
POCP	[kg Ethene-Eq.]	1.59E-3	-2.65E-4	4.54E-5	1.11E-4	2.43E-4	-1.44E-5	0.00E+0	0.00E+0	6.94E-6	1.22E-3	6.47E-5	0.00E+0	-5.85E-5	-5.53E-4	-2.57E-4
ADPE	[kg Sb-Eq.]	6.35E-6	6.11E-9	1.69E-7	0.00E+0	8.03E-7	3.30E-10	0.00E+0	0.00E+0	3.43E-9	3.98E-8	-6.00E-7	0.00E+0	-2.89E-8	-2.10E-7	-2.24E-8
ADPF	[MJ]	104.00	2.24	3.35	0.00	7.05	0.12	0.00	0.00	0.28	2.68	1.57	0.00	-2.37	-38.90	-63.90

Caption: GWP = Global warming potential; ODP = Depletion potential of the stratospheric ozone layer; AP = Acidification potential of land and water; EP = Eutrophication potential; POCP = Formation potential of tropospheric ozone photochemical oxidants; ADPE = Abiotic depletion potential for non fossil resources; ADPF = Abiotic depletion potential for fossil resources

RESULTS OF THE LCA - RESOURCE USE: 1 m² floorcovering

Parameter	Unit	A1-A3	A4	A5	B1	B2	C2	C3/1	C3/2	C3/3	C4/1	C4/2	C4/3	D/1	D/2	D/3
PERE	[MJ]	9.67	0.09	0.22	0.00	0.56	0.00	0.00	0.00	0.08	0.15	0.00	0.00	-0.68	-3.65	-0.19
PERM	[MJ]	0.00	0.00	0.00	0.00	0.00	0.00	0.00	0.00	0.00	0.00	0.00	0.00	0.00	0.00	0.00
PERT	[MJ]	9.67	0.09	0.22	0.00	0.56	0.00	0.00	0.00	0.08	0.15	0.00	0.00	-0.68	-3.65	-0.19
PENRE	[MJ]	47.77	2.24	3.59	0.00	8.34	0.12	0.00	0.00	0.44	2.81	1.93	0.00	-3.72	-46.10	-64.20
PENRM	[MJ]	63.23	0.00	0.00	0.00	0.00	0.00	0.00	0.00	0.00	0.00	0.00	0.00	0.00	0.00	0.00
PENRT	[MJ]	111.00	2.24	3.59	0.00	8.34	0.12	0.00	0.00	0.44	2.81	1.93	0.00	-3.72	-46.10	-64.20
SM	[kg]	2.41	0.00	0.06	0.00	0.00	0.00	0.00	0.00	0.00	0.00	0.00	0.00	0.00	0.00	0.00
RSF	[MJ]	1.27E-3	1.44E-5	3.96E-5	0.00E+0	8.37E-5	7.79E-7	0.00E+0	0.00E+0	9.19E-6	2.25E-3	1.09E-5	0.00E+0	-7.75E-5	-6.37E-4	-5.91E-5
NRSF	[MJ]	1.33E-2	1.51E-4	4.14E-4	0.00E+0	8.60E-4	8.16E-6	0.00E+0	0.00E+0	9.63E-5	4.98E-3	1.00E-4	0.00E+0	-8.12E-4	-6.67E-3	-6.17E-4
FW	[m ³]	3.94E+0	8.39E-3	2.04E-1	0.00E+0	9.80E-1	4.54E-4	0.00E+0	0.00E+0	9.58E-2	1.06E-1	7.68E-2	0.00E+0	-8.08E-1	-4.34E+0	-2.12E-1

Caption: PERE = Use of renewable primary energy excluding non renewable primary energy resources used as raw materials; PERM = Use of renewable primary energy resources used as raw materials; PERT = Total use of renewable primary energy resources; PENRE = Use of non renewable primary energy excluding non renewable primary energy resources used as raw materials; PENRM = Use of non renewable primary energy resources used as raw materials; PENRT = Total use of non renewable primary energy resources; SM = Use of secondary material; RSF = Use of renewable secondary fuels; NRSF = Use of non renewable secondary fuels; FW = Use of net fresh water

RESULTS OF THE LCA – OUTPUT FLOWS AND WASTE CATEGORIES:

1 m² floorcovering

Parameter	Unit	A1-A3	A4	A5	B1	B2	C2	C3/1	C3/2	C3/3	C4/1	C4/2	C4/3	D/1	D/2	D/3
HWD	[kg]	0.00	0.00	0.00	0.00	0.00	0.00	0.00	0.00	0.00	0.00	0.00	0.00	0.00	0.00	0.00
NHWD	[kg]	2.16E-2	0.00E+0	3.20E-4	0.00E+0	0.00E+0	0.00E+0	0.00E+0	0.00E+0	0.00E+0	0.00E+0	0.00E+0	0.00E+0	0.00E+0	0.00E+0	0.00E+0
RWD	[kg]	2.71E-3	2.94E-6	8.11E-5	0.00E+0	3.83E-4	1.59E-7	0.00E+0	0.00E+0	6.35E-5	5.06E-5	1.17E-4	0.00E+0	-5.35E-4	-2.87E-3	-1.21E-4
CRU	[kg]	0.00	0.00	0.00	0.00	0.00	0.00	0.00	0.00	0.00	0.00	0.00	0.00	0.00	0.00	0.00
MFR	[kg]	0.00	0.00	0.20	0.00	0.00	0.00	0.00	0.00	0.00	0.00	0.00	0.00	0.00	0.00	0.00
MER	[kg]	0.00	0.00	0.00	0.00	0.00	0.00	0.00	0.00	0.00	0.00	0.00	0.00	0.00	0.00	0.00
EEE	[MJ]	0.00	0.00	-0.27	0.00	0.00	0.00	0.00	0.00	0.00	-1.58	-8.18	0.00	0.00	0.00	0.00
EET	[MJ]	-0.01	0.00	-0.73	0.00	0.00	0.00	0.00	0.00	0.00	0.00	-21.90	0.00	0.00	0.00	0.00

Caption: HWD = Hazardous waste disposed; NHWD = Non hazardous waste disposed; RWD = Radioactive waste disposed; CRU = Components for re-use; MFR = Materials for recycling; MER = Materials for energy recovery; EEE = Exported electrical energy; EEE = Exported thermal energy

The declared result figures in module B2 have to be multiplied by the assumed service time (in years) of the floor covering in the building considered.

References

Institut Bauen und Umwelt

Institut Bauen und Umwelt e.V., Berlin (pub.):
Generation of Environmental Product Declarations
(EPDs);

General principles

for the EPD range of Institut Bauen und Umwelt e.V.
(IBU), 2013-04
www.bau-umwelt.de

PCR Part A

Institut Bauen und Umwelt e.V., Königswinter (pub.):
Product Category Rules for Construction Products
from the range of Environmental Product Declarations
of Institut Bauen und Umwelt (IBU), Part A: Calculation
Rules for the Life Cycle Assessment and
Requirements on the Background Report. April 2013
www.bau-umwelt.de

ISO 14025

DIN EN ISO 14025:2011-10: Environmental labels and
declarations — Type III environmental declarations —
Principles and procedures

EN 15804

EN 15804:2012-04+A1 2013: Sustainability of
construction works — Environmental Product
Declarations — Core rules for the product category of
construction products

PCR 2011, Part B

Institut Bauen und Umwelt e.V., Königswinter (pub.):
Product Category Rules for Construction Products
from the range of Environmental Product Declarations
of Institut Bauen und Umwelt (IBU),
Part B: Requirements on the EPD for floor coverings,
V1.6, July 2014
www.bau-umwelt.de

EN 1307

DIN EN 1307: 2014-07:Textile floor coverings -
Classification

EN 14041

DIN EN 14041:2008-05:Resilient, textile and laminate
floor coverings

ISO 10874

DIN EN ISO 10874:2012-04:Resilient, textile and
laminate floor coverings - Classification

EN 13501-1:

DIN EN 13501-1:2010-01: Fire classification of
construction products and building elements - Part 1:
Classification using data from reaction to fire tests

VDZ e.V.:

Umweltdaten der deutschen Zementindustrie 2012

**Publisher**

Institut Bauen und Umwelt e.V.
Panoramastr. 1
10178 Berlin
Germany

Tel +49 (0)30 3087748- 0
Fax +49 (0)30 3087748- 29
Mail info@bau-umwelt.com
Web www.bau-umwelt.com

**Programme holder**

Institut Bauen und Umwelt e.V.
Panoramastr 1
10178 Berlin
Germany

Tel +49 (0)30 - 3087748- 0
Fax +49 (0)30 – 3087748 - 29
Mail info@bau-umwelt.com
Web www.bau-umwelt.com

**Author of the Life Cycle Assessment**

Gemeinschaft umweltfreundlicher
Teppichboden (GUT) e.V.
Schönebergstraße 2
52068 Aachen
Germany

Tel +49 (0)241 96843 410
Fax +49 (0)241 96843 400
Mail mail@gut-ev.de
Web www.gut-ev.org

**Owner of the Declaration**

Interface Europe Manufacturing BV
Industrielaan 15
3925ZG Scherpenzeel
Netherlands

Tel +31 (0)33 277 55 55
Fax +31 (0)33 277 55 54
Mail interface.nl@interface.com
Web www.interface.com